


PATTERN CT238 ARCHITECTURAL STAMPED GRILLE

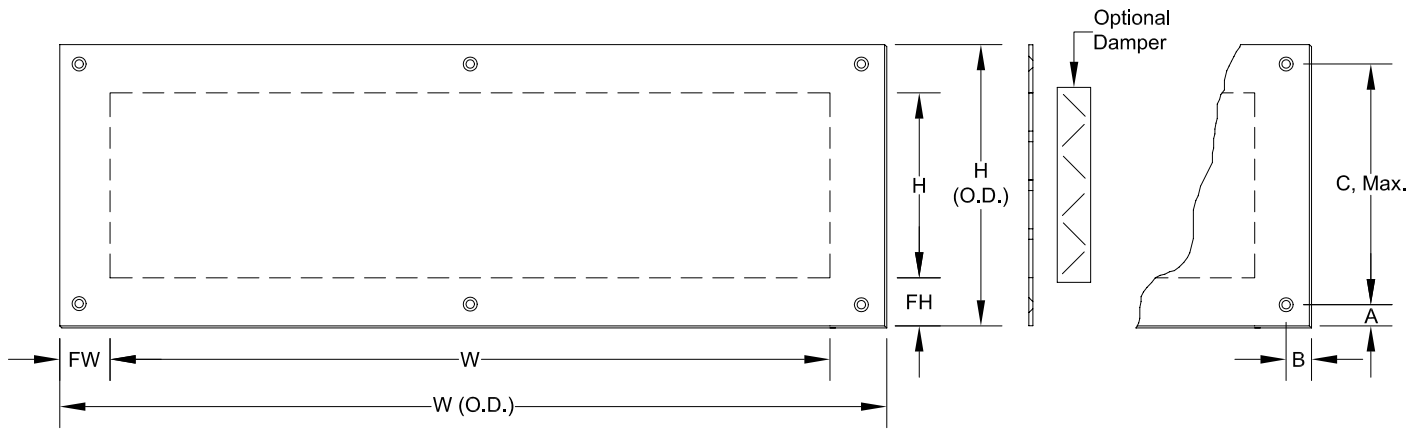

PATTERN CT238

2-3/8" CATHEDRAL

57% OPEN

NO. OF PATTERNS	W INCHES	H INCHES	NO. OF PATTERNS	W INCHES	H INCHES	NO. OF PATTERNS	W INCHES	H INCHES	NO. OF PATTERNS	W INCHES	H INCHES	NO. OF PATTERNS	W INCHES	H INCHES
1	2.50	2.018	11	27.50	25.768	21	52.50	49.518	31	77.50	73.268	41	102.50	97.018
2	5.00	4.393	12	30.00	28.143	22	55.00	51.893	32	80.00	75.643	42	105.00	99.393
3	7.50	6.768	13	32.50	30.518	23	57.50	54.268	33	82.50	78.018	43	107.50	101.768
4	10.00	9.143	14	35.00	32.893	24	60.00	56.643	34	85.00	80.393	44	110.00	104.143
5	12.50	11.518	15	37.50	35.268	25	62.50	59.018	35	87.50	82.768	45	112.50	106.518
6	15.00	13.893	16	40.00	37.643	26	65.00	61.393	36	90.00	85.143	46	115.00	108.893
7	17.50	16.268	17	42.50	40.018	27	67.50	63.768	37	92.50	87.518	47	117.50	111.268
8	20.00	18.643	18	45.00	42.393	28	70.00	66.143	38	95.00	89.893	48		113.643
9	22.50	21.018	19	47.50	44.768	29	72.50	68.518	39	97.50	92.268	49		116.018
10	25.00	23.393	20	50.00	47.143	30	75.00	70.893	40	100.00	94.643	50		118.393

Qty.	O.D. Size W x H	Duct Size W x H	Pattern Size W x H	No. of Patterns W x H	Material	Thickness

Minimum Flange Allowed "F"	Actual "F"		Mounting Holes				Mounting Option	Finish	O.B.D.	Tag
	FW	FH	A & B	C	No. Holes					

SCREW SIZE: #8 x 1", #10 x 1-1/2", Other _____
HEAD STYLE: Flat Head Phillips Flat Head Slotted Pan Head Phillips Other _____
SCREW MATERIAL: Steel Stainless Brass Bronze **SCREW FINISH:** Mill Mill, Lacquered As Grille Painted
 Mill, Oxidized & Lacquered

NOTE: Corner of holes may have a small radii as required for manufacturing.
 To maintain KEES' policy of continuous product improvement, we reserve the right to change prices, specifications, ratings or dimensions without notice or obligation.


Project		Location	
Engineer			
Architect	Dwg. No.	SD-CT238	
Contractor	Date	12/09	



KEES INCORPORATED
 400 S. Industrial Dr.
 Elkhart Lake, WI 53020
 Phone: (920) 876-3391
 Fax: (920) 876-3065
 Website: www.kees.com

DECORATIVE STAMPED GRILLE HOLE PATTERN

**PATTERN CT238 - CATHEDRAL
FULL SCALE**

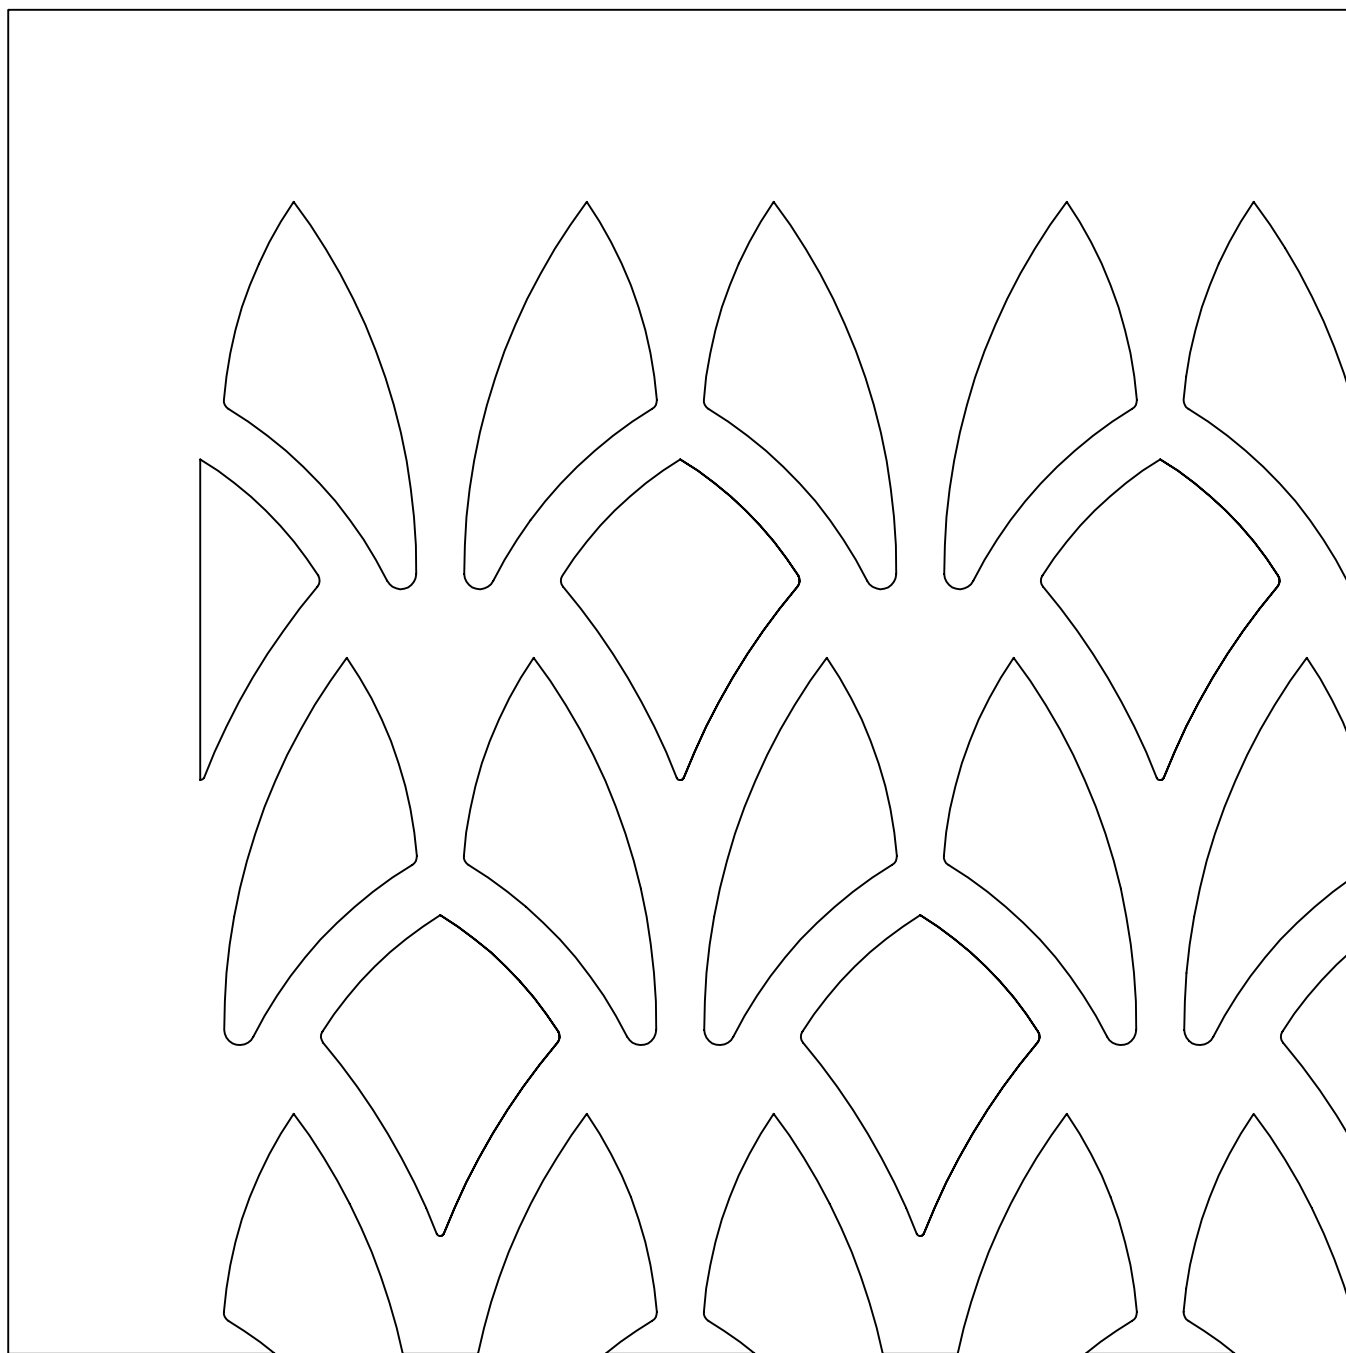

KEES INCORPORATED
400 S. Industrial Dr.
Elkhart Lake, WI 53020

Phone: (920) 876-3391
Fax: (920) 876-3065
Website: www.kees.com