





# AIR MIXER BOX™

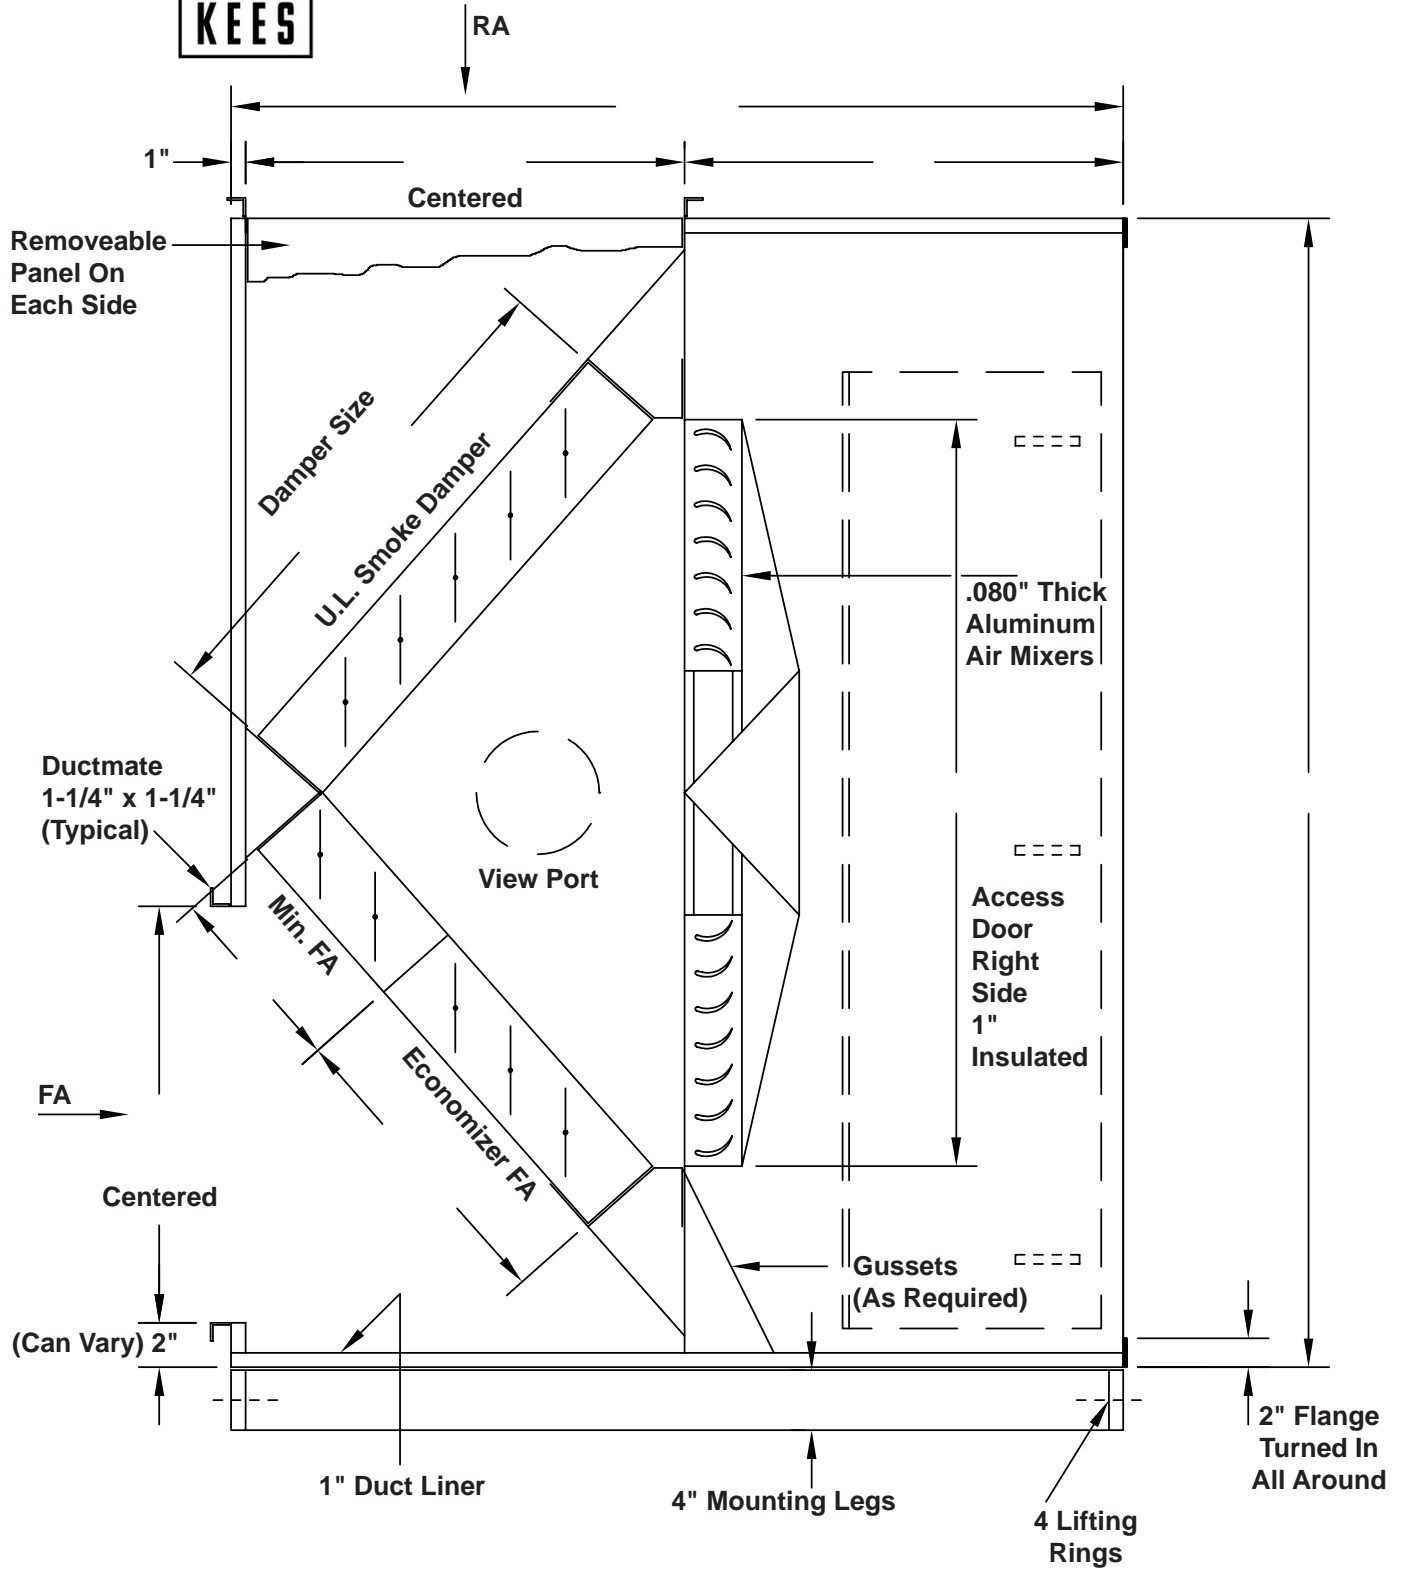

|            |  |          |  |          |  |
|------------|--|----------|--|----------|--|
| Project    |  |          | Location   |          |  |
| Engineer   |  |          |  <b>KEES INCORPORATED</b><br>400 S. Industrial Dr.<br>Elkhart Lake, WI 53020<br>Phone: (920) 876-3391<br>Fax: (920) 876-3065<br>Website: www.kees.com |          |  |
| Architect  |  | Dwg. No. |  | SD-MB    |  |
| Contractor |  | Date     |  | 12/14/05 |  |