


MODEL DFG VERTICAL DIRECT FIRED MAKE-UP AIR HEATER

100% O.A. - Constant Volume

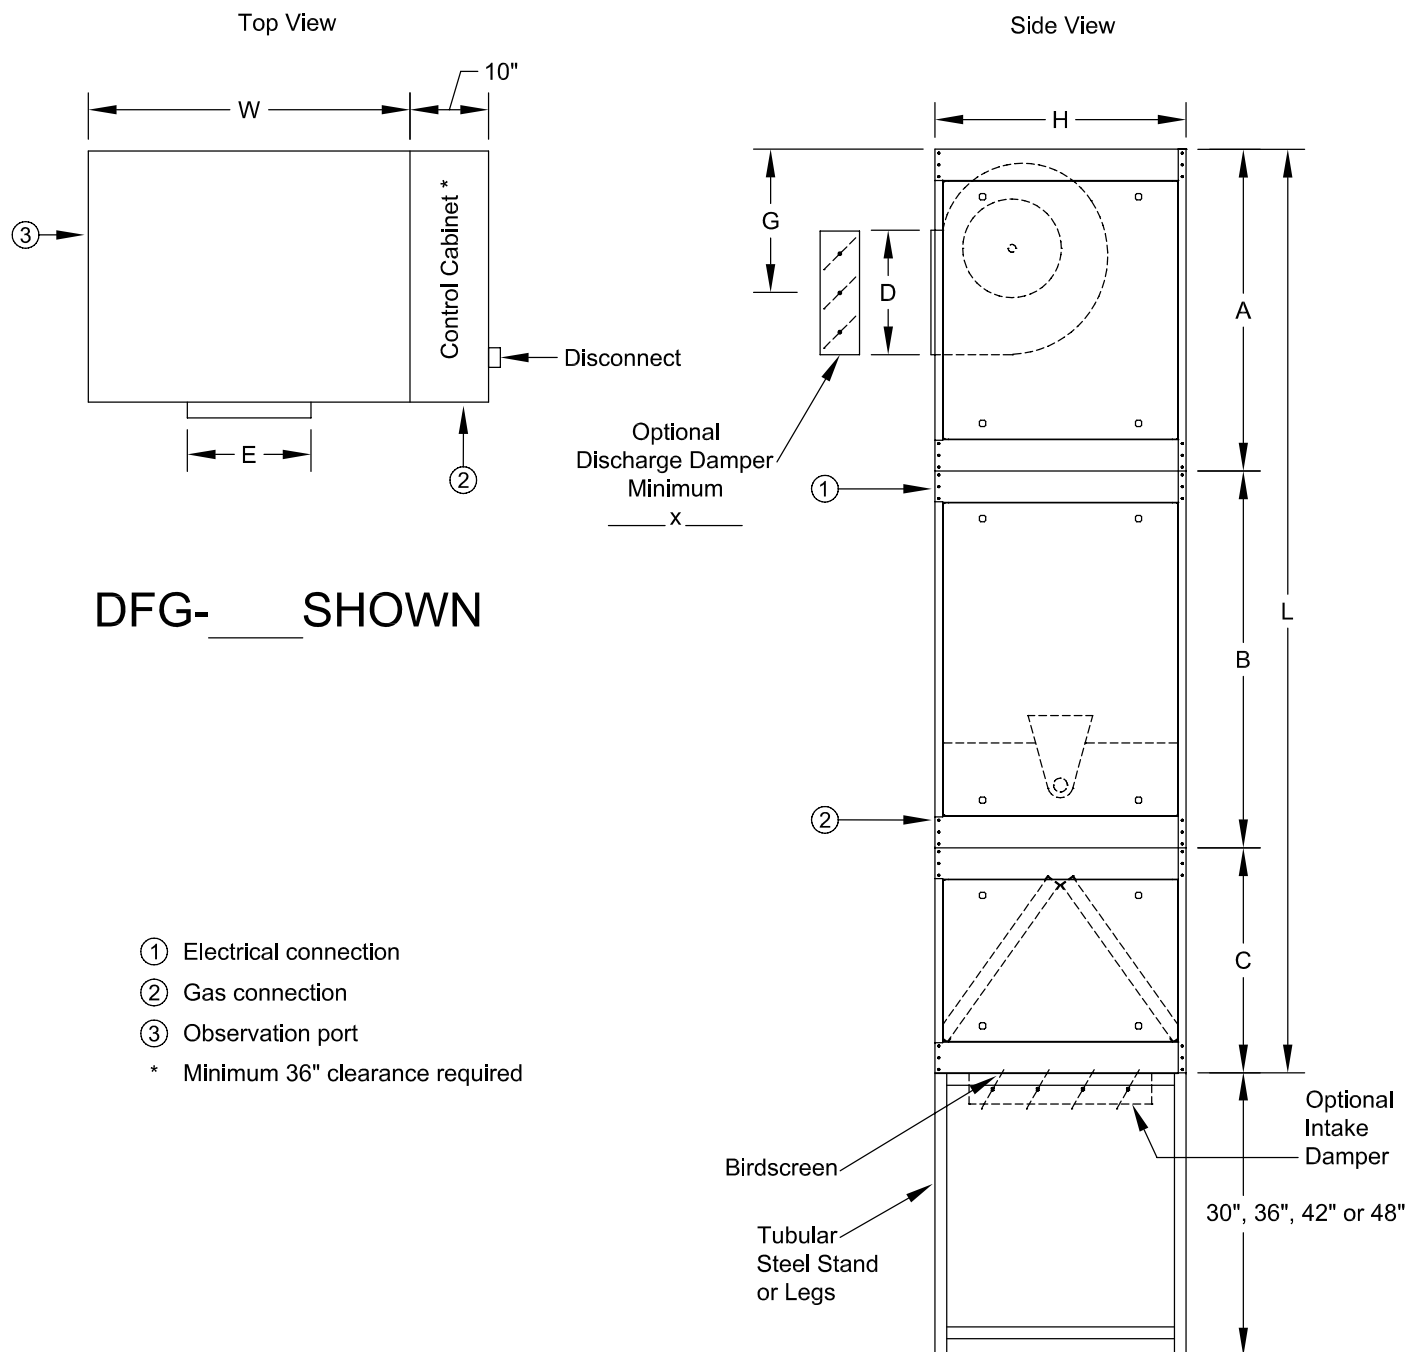

Model	Housing	A	B	C	D	E	G	L	H	W
DFG-109	#1	33	48	28	10.25	12.00	12.50	109	26	33.2
DFG-110					11.50	13.25				
DFG-110	#2	41	48	28.75	11.50	13.25	17.50	117.75	32	41.2
DFG-112					13.50	15.75				
DFG-115					16.00	18.75				

To maintain KEES' policy of continuous product development, we reserve the right to change prices, specifications, ratings and dimensions without notice or obligation.


Project	Location			
Engineer				
Architect	Dwg. No.		SD-DFG- VERT 100% OA, #1,#2	
Contractor	Date		04/11	



KEES INCORPORATED
 400 S. Industrial Dr.
 Elkhart Lake, WI 53020
 Phone: (920) 876-3391
 Fax: (920) 876-3065
 Website: www.kees.com

MODEL DFG VERTICAL DIRECT FIRED MAKE-UP AIR HEATER

80/20 Application

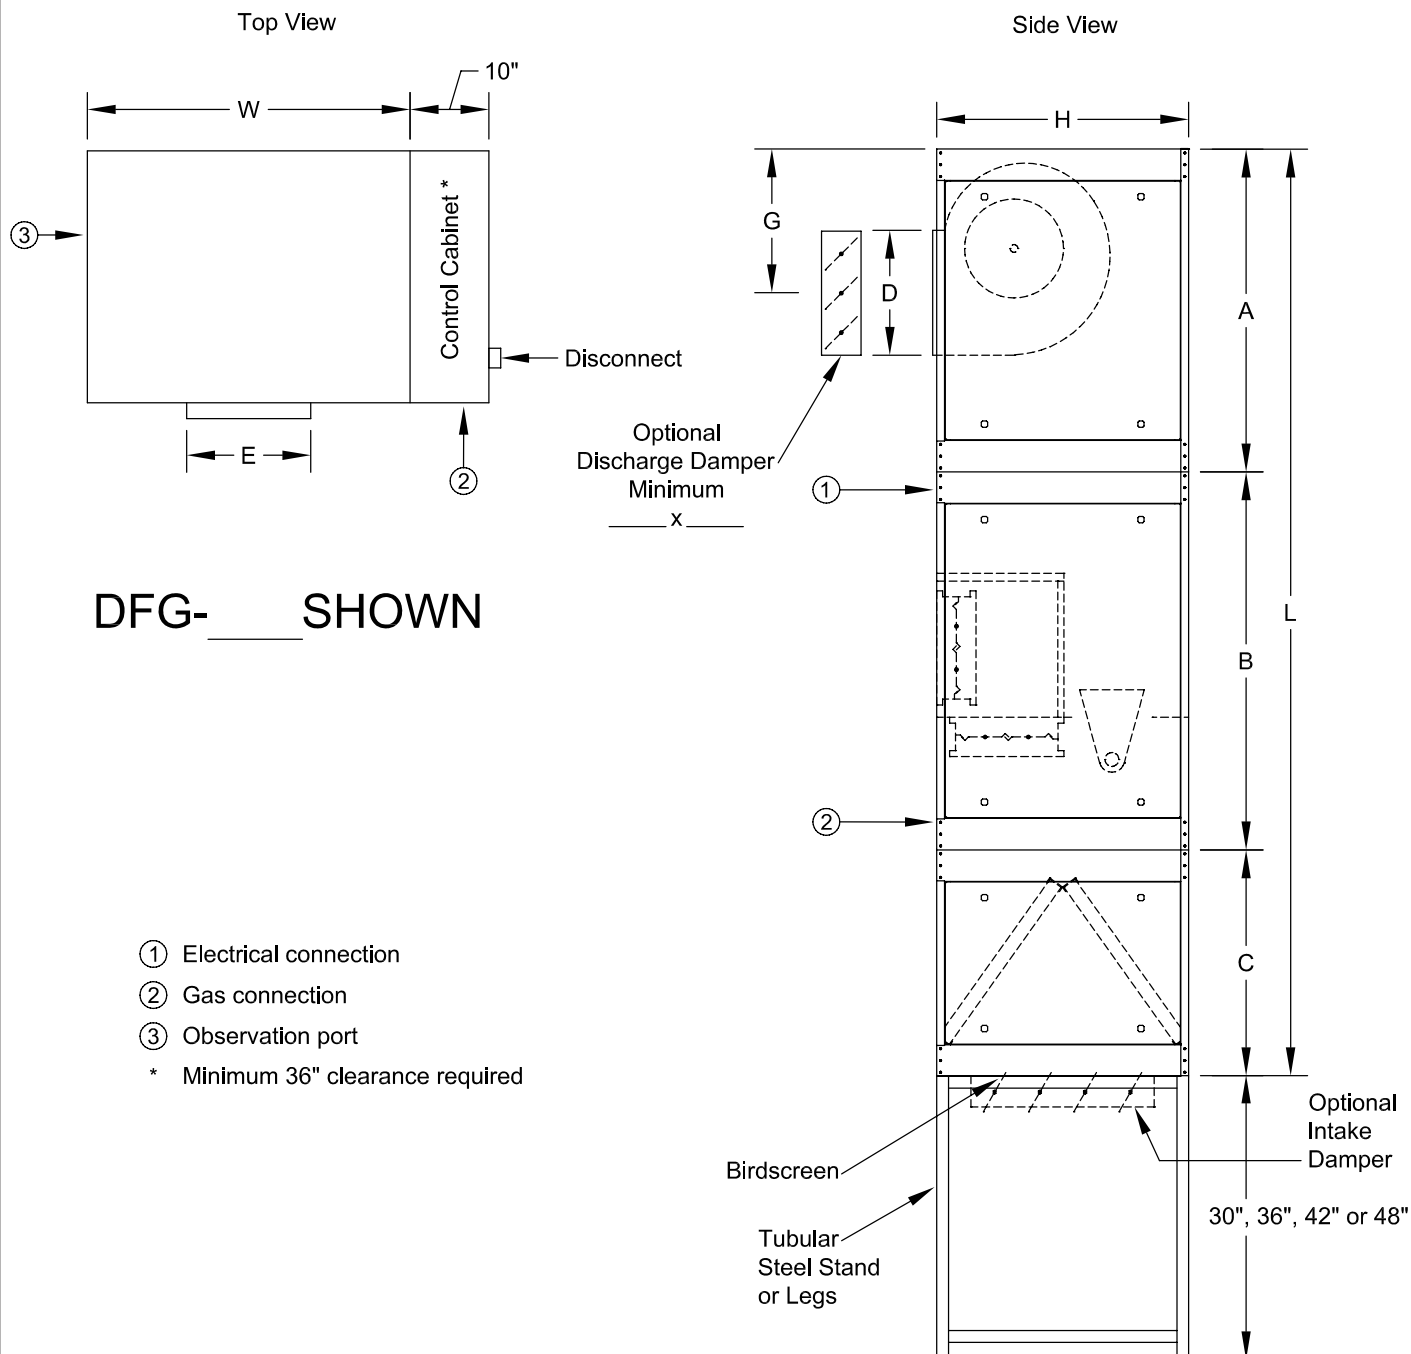

Model	Housing	A	B	C	D	E	G	L	H	W
DFG-110	#2	41	48	28.75	11.50	13.25	17.50	117.75	32	41.2
DFG-112					13.50	15.75				
DFG-115					16.00	18.75				

To maintain KEES' policy of continuous product development, we reserve the right to change prices, specifications, ratings and dimensions without notice or obligation.


Project	Location		
Engineer			
Architect	Dwg. No.	SD-DFG-VERT 80/20, #2	
Contractor	Date	04/16	



KEES INCORPORATED
 400 S. Industrial Dr.
 Elkhart Lake, WI 53020
 Phone: (920) 876-3391
 Fax: (920) 876-3065
 Website: www.kees.com

MODEL DFG VERTICAL DIRECT FIRED MAKE-UP AIR HEATER

100% Variable Air Flow Application

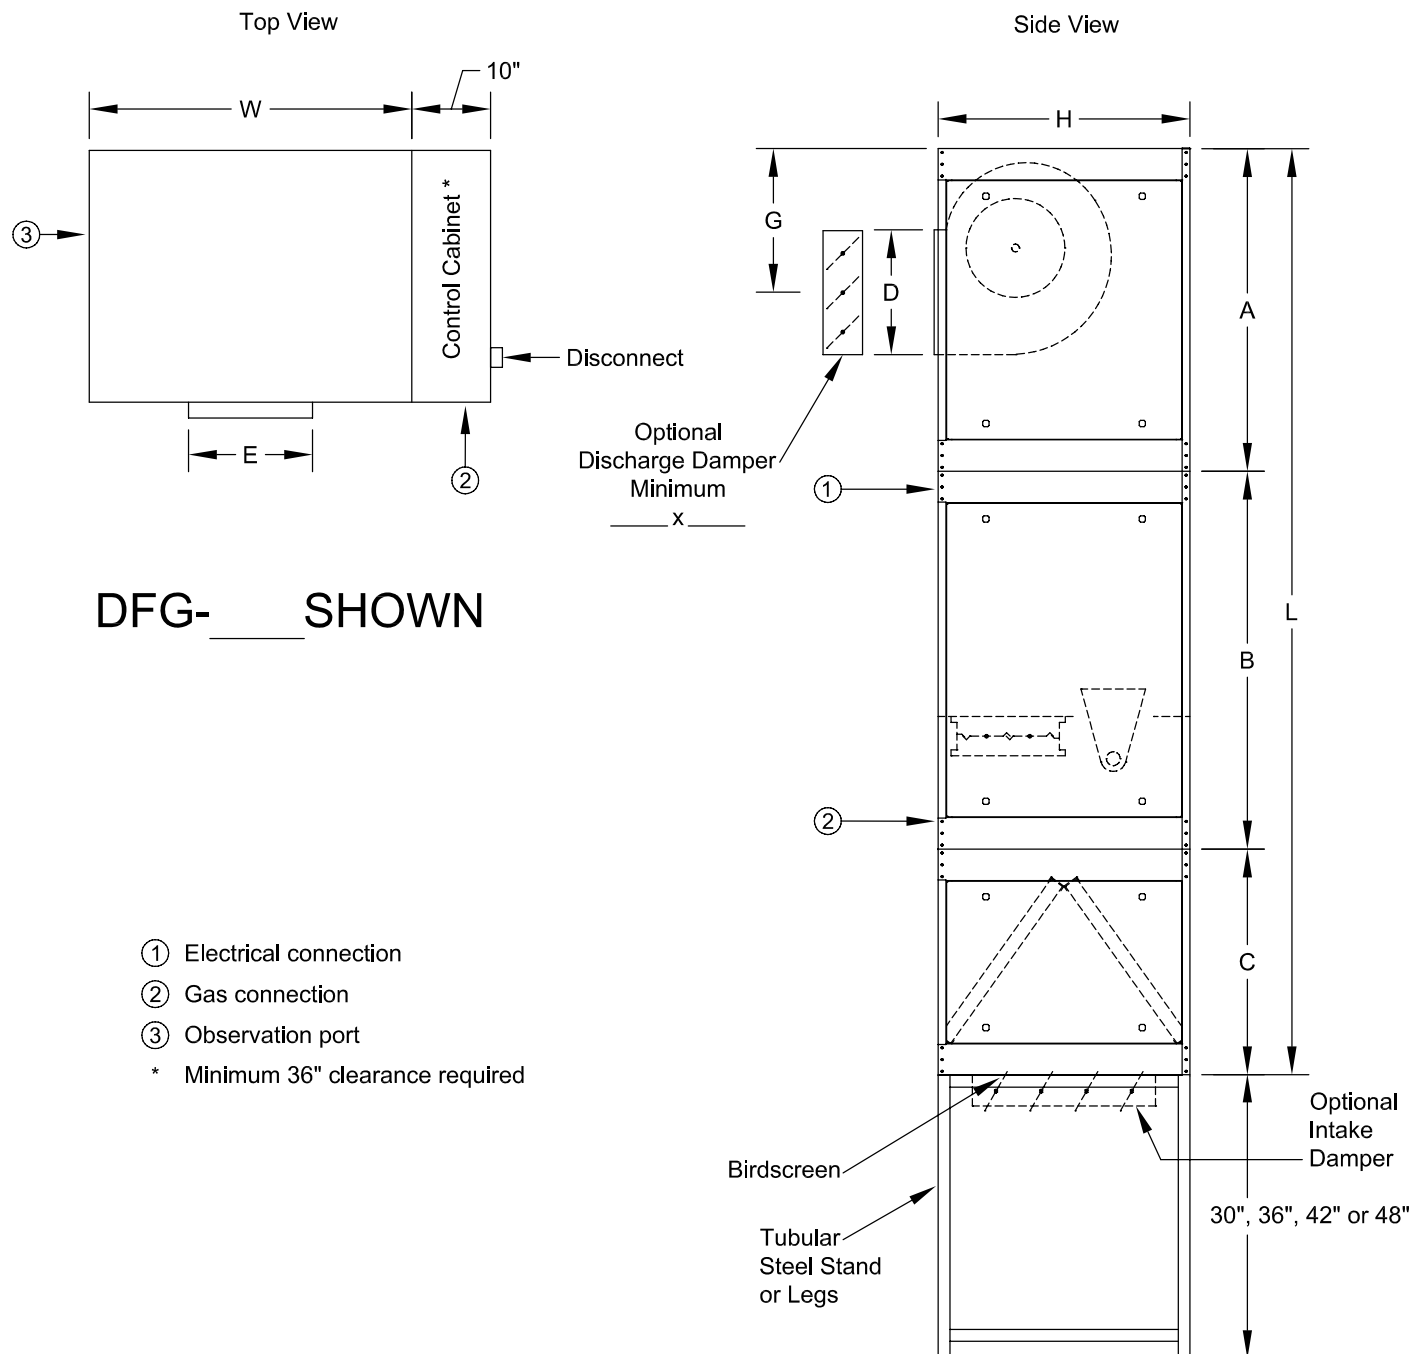

Model	Housing	A	B	C	D	E	G	L	H	W
DFG-110	#2	41	48	28.75	11.50	13.25	17.50	117.75	32	41.2
DFG-112					13.50	15.75				
DFG-115					16.00	18.75				

To maintain KEES' policy of continuous product development, we reserve the right to change prices, specifications, ratings and dimensions without notice or obligation.


Project	Location			
Engineer				
Architect	Dwg. No.		SD-DFG-VERT 100% VAR., #2	
Contractor	Date		04/16	



KEES INCORPORATED
400 S. Industrial Dr.
Elkhart Lake, WI 53020
Phone: (920) 876-3391
Fax: (920) 876-3065
Website: www.kees.com

MODEL DFG VERTICAL DIRECT FIRED MAKE-UP AIR HEATER

100% O.A. - Constant Volume

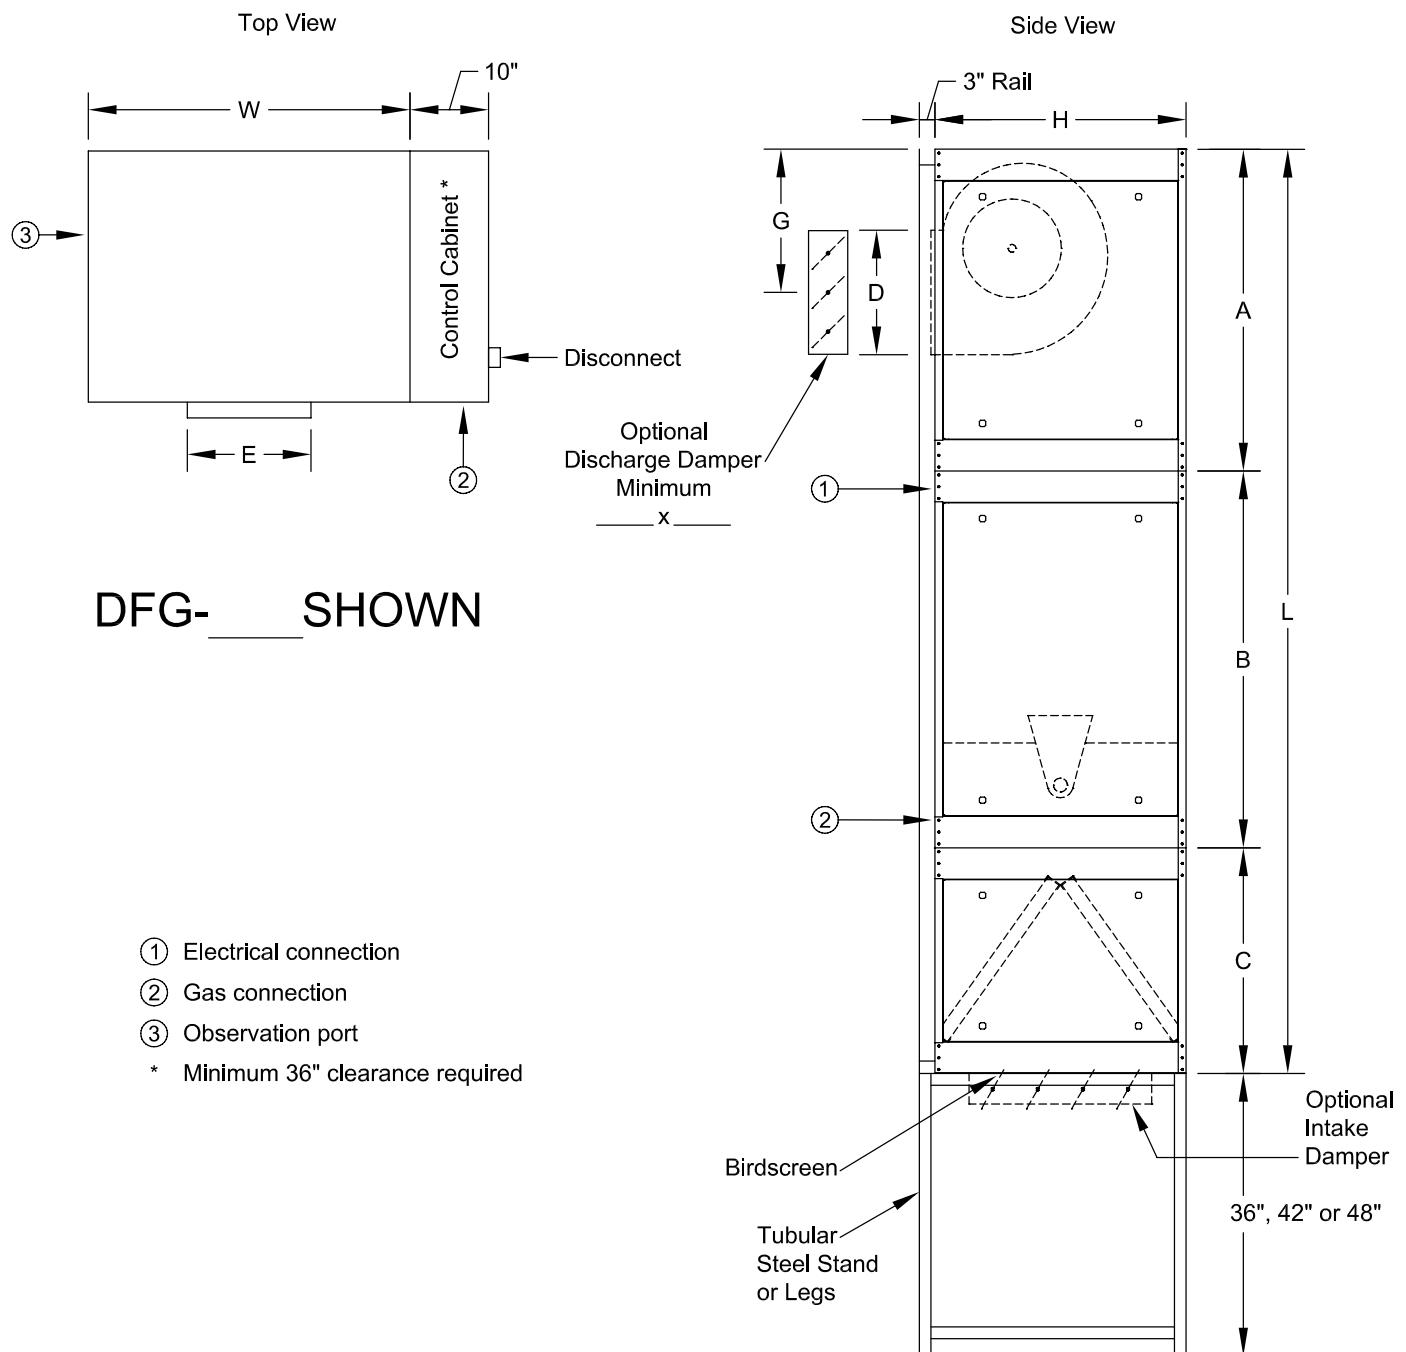

Model	Housing	A	B	C	D	E	G	L	H	W
DFG-118-15	#3	57	48	28.25	16.00	18.75	25.00	133.25	46	52.5
DFG-118					19.00	22.00				
DFG-120					24.75	22.75				
DFG-120-HD					24.75	24.75				

To maintain KEES' policy of continuous product development, we reserve the right to change prices, specifications, ratings and dimensions without notice or obligation.


Project	Location			
Engineer				
Architect	Dwg. No.		SD-DFG-VERT 100% OA, #3	
Contractor	Date		04/11	



KEES INCORPORATED
 400 S. Industrial Dr.
 Elkhart Lake, WI 53020
 Phone: (920) 876-3391
 Fax: (920) 876-3065
 Website: www.kees.com

MODEL DFG VERTICAL DIRECT FIRED MAKE-UP AIR HEATER

80/20 Application

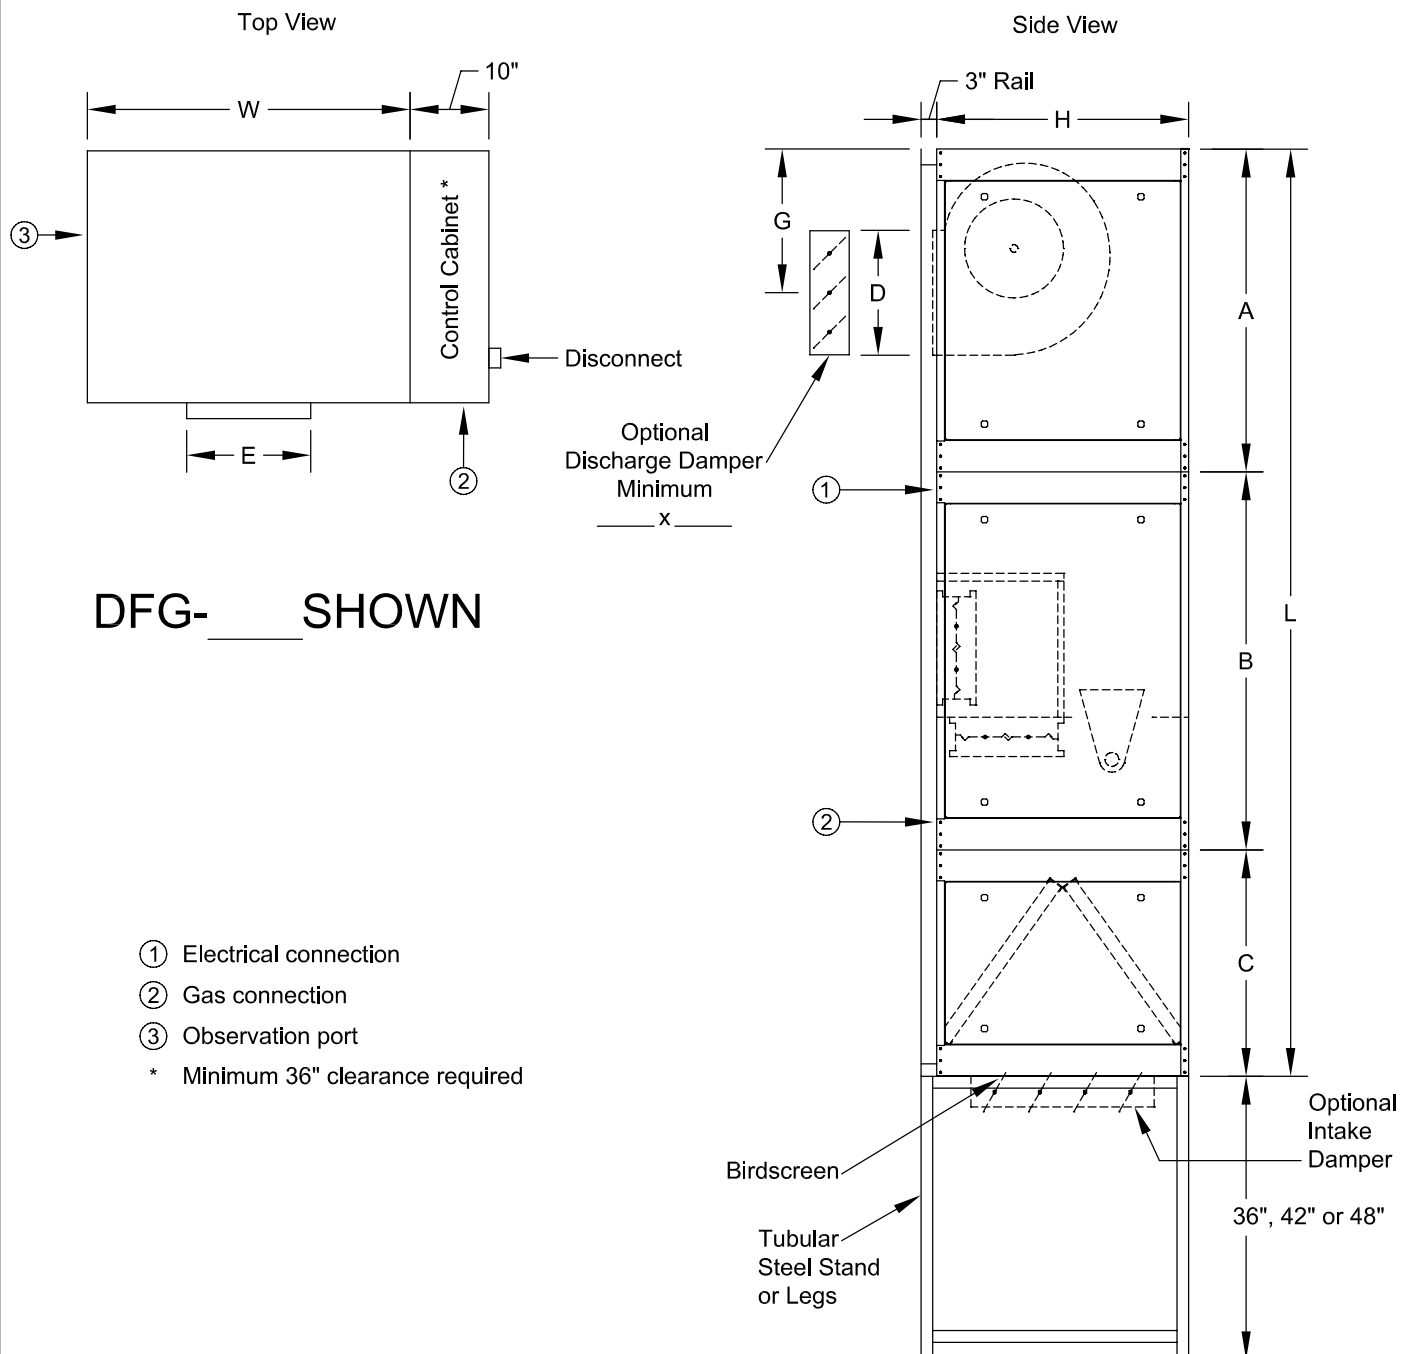

DFG-____ SHOWN

Model	Housing	A	B	C	D	E	G	L	H	W
DFG-118-15	#3	57	48	28.25	16.00	18.75	25.00	133.25	46	52.5
DFG-118					19.00	22.00				
DFG-120					24.75	22.75				
DFG-120-HD					24.75	24.75				

To maintain KEES' policy of continuous product development, we reserve the right to change prices, specifications, ratings and dimensions without notice or obligation.


Project	Location				
Engineer					
Architect				Dwg. No.	SD-DFG-VERT 80/20, #3
Contractor				Date	04/11



KEES INCORPORATED
 400 S. Industrial Dr.
 Elkhart Lake, WI 53020
 Phone: (920) 876-3391
 Fax: (920) 876-3065
 Website: www.kees.com

MODEL DFG VERTICAL DIRECT FIRED MAKE-UP AIR HEATER

100% Variable Air Flow Application

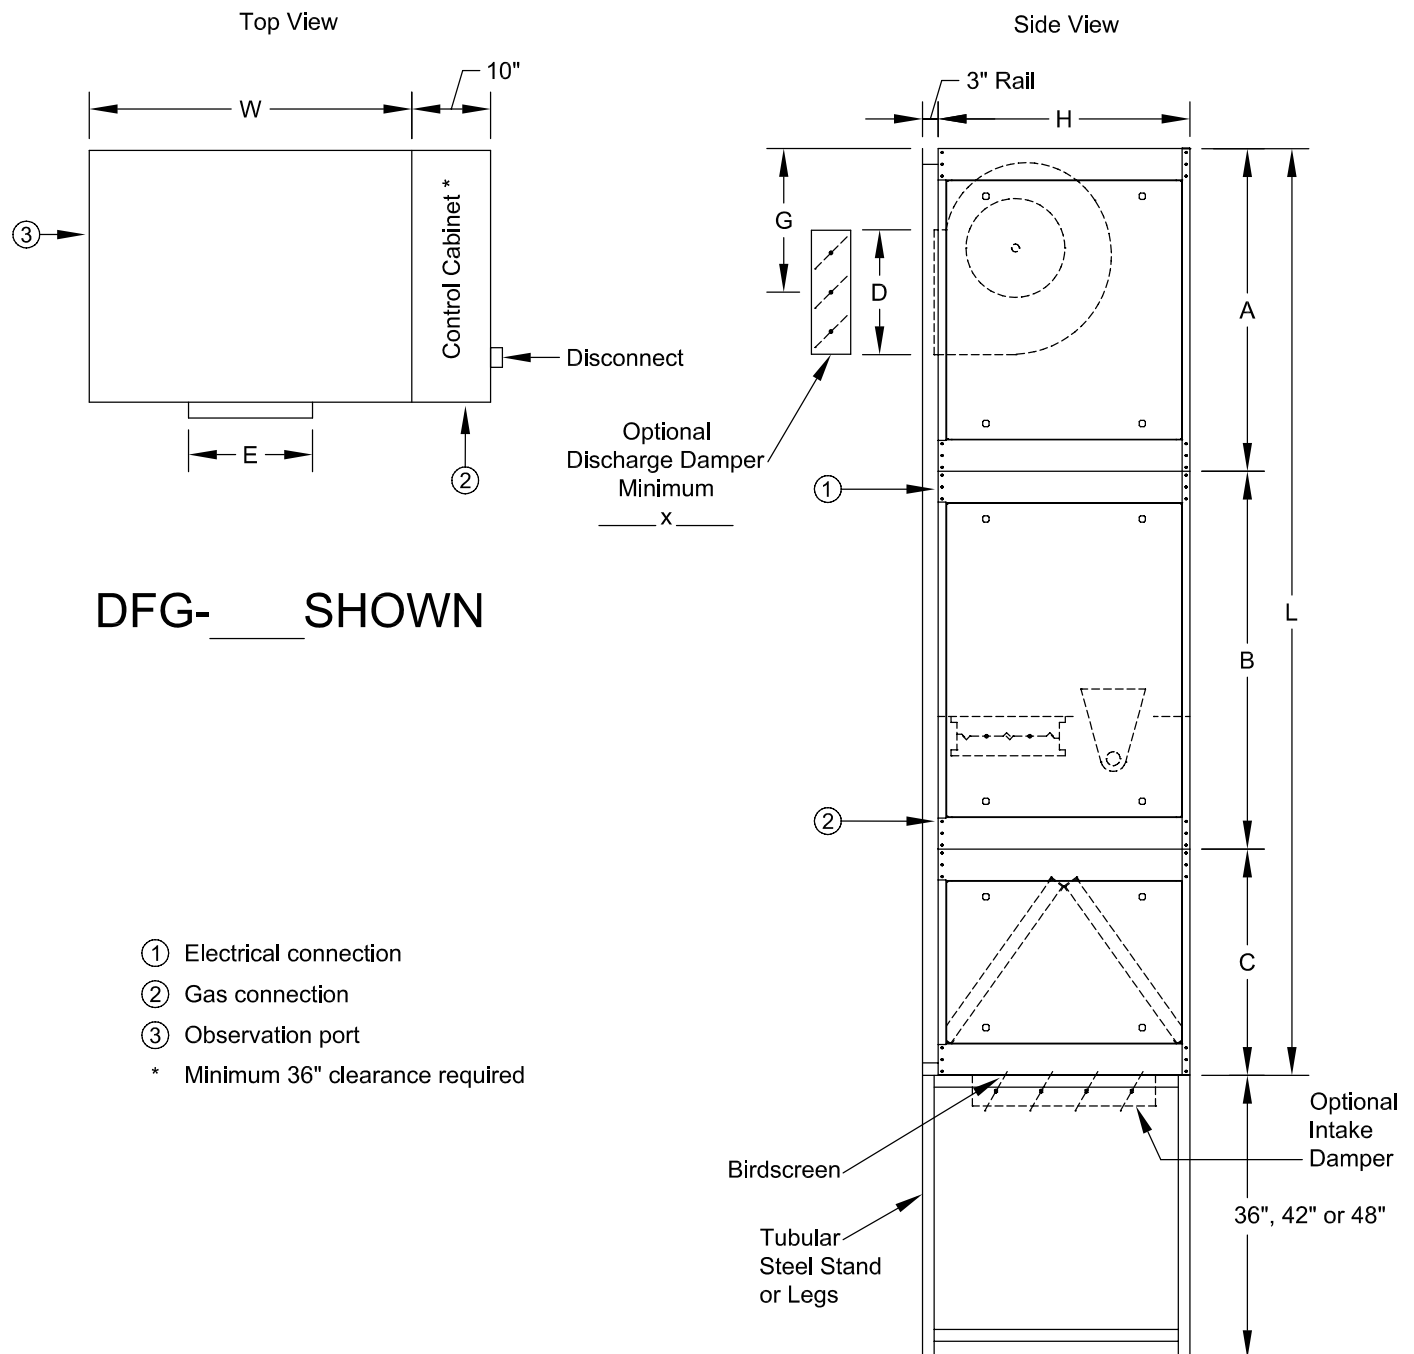

Model	Housing	A	B	C	D	E	G	L	H	W
DFG-118-15	#3	57	48	28.25	16.00	18.75	25.00	133.25	46	52.5
DFG-118					19.00	22.00				
DFG-120					24.75	22.75				
DFG-120-HD					24.75	24.75				

To maintain KEES' policy of continuous product development, we reserve the right to change prices, specifications, ratings and dimensions without notice or obligation.


Project	Location			
Engineer				
Architect			Dwg. No.	SD-DFG-VERT 100% VAR., #3
Contractor			Date	04/11



KEES INCORPORATED
 400 S. Industrial Dr.
 Elkhart Lake, WI 53020
 Phone: (920) 876-3391
 Fax: (920) 876-3065
 Website: www.kees.com

MODEL DFG VERTICAL DIRECT FIRED MAKE-UP AIR HEATER

100% O.A. - Constant Volume

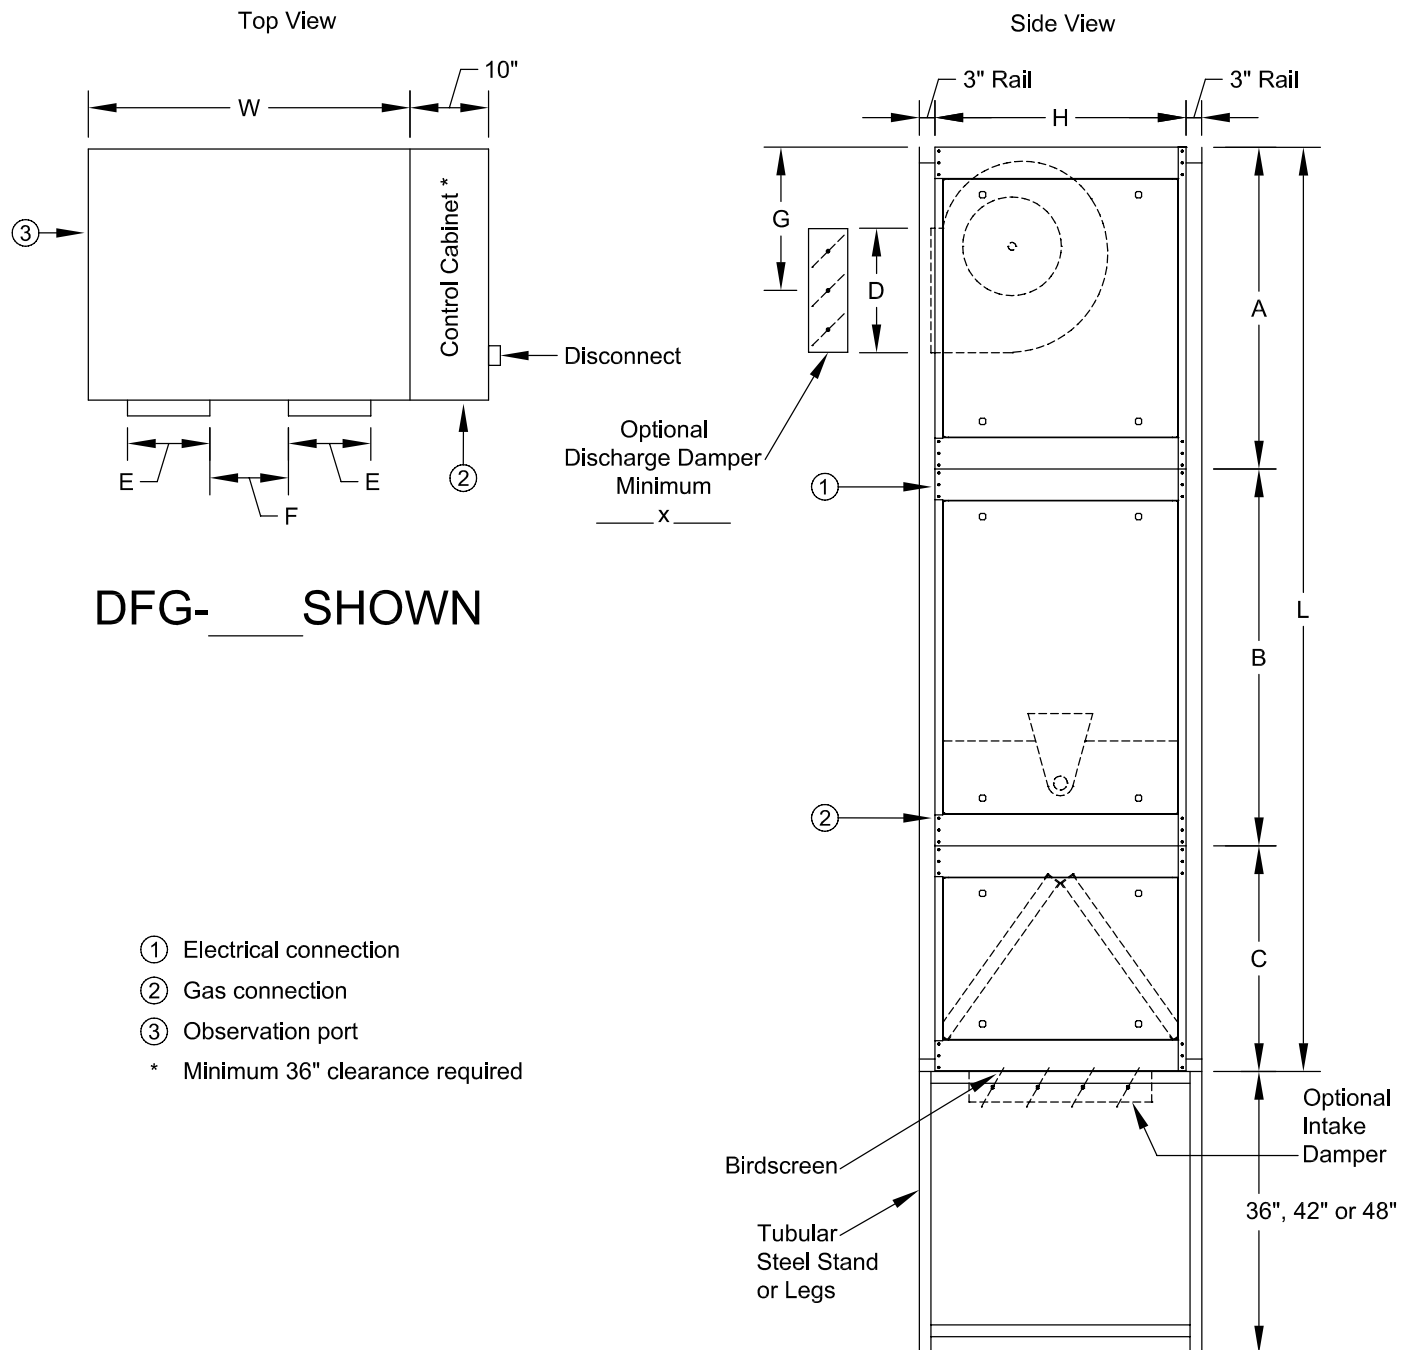

Model	Housing	A	B	C	D	E	F	G	L	H	W
DFG-218-15	#4	57	48	28.25	16.00	18.75	15.00	25.00	133.25	46	101.20
DFG-218					19.00	22.00	18.00				
DFG-220					24.75	24.75	20.00				

To maintain KEES' policy of continuous product development, we reserve the right to change prices, specifications, ratings and dimensions without notice or obligation.


Project	Location			
Engineer				
Architect	Dwg. No.		SD-DFG-VERT 100% OA, #4	
Contractor	Date		04/11	



KEES INCORPORATED
 400 S. Industrial Dr.
 Elkhart Lake, WI 53020
 Phone: (920) 876-3391
 Fax: (920) 876-3065
 Website: www.kees.com

MODEL DFG VERTICAL DIRECT FIRED MAKE-UP AIR HEATER

80/20 Application

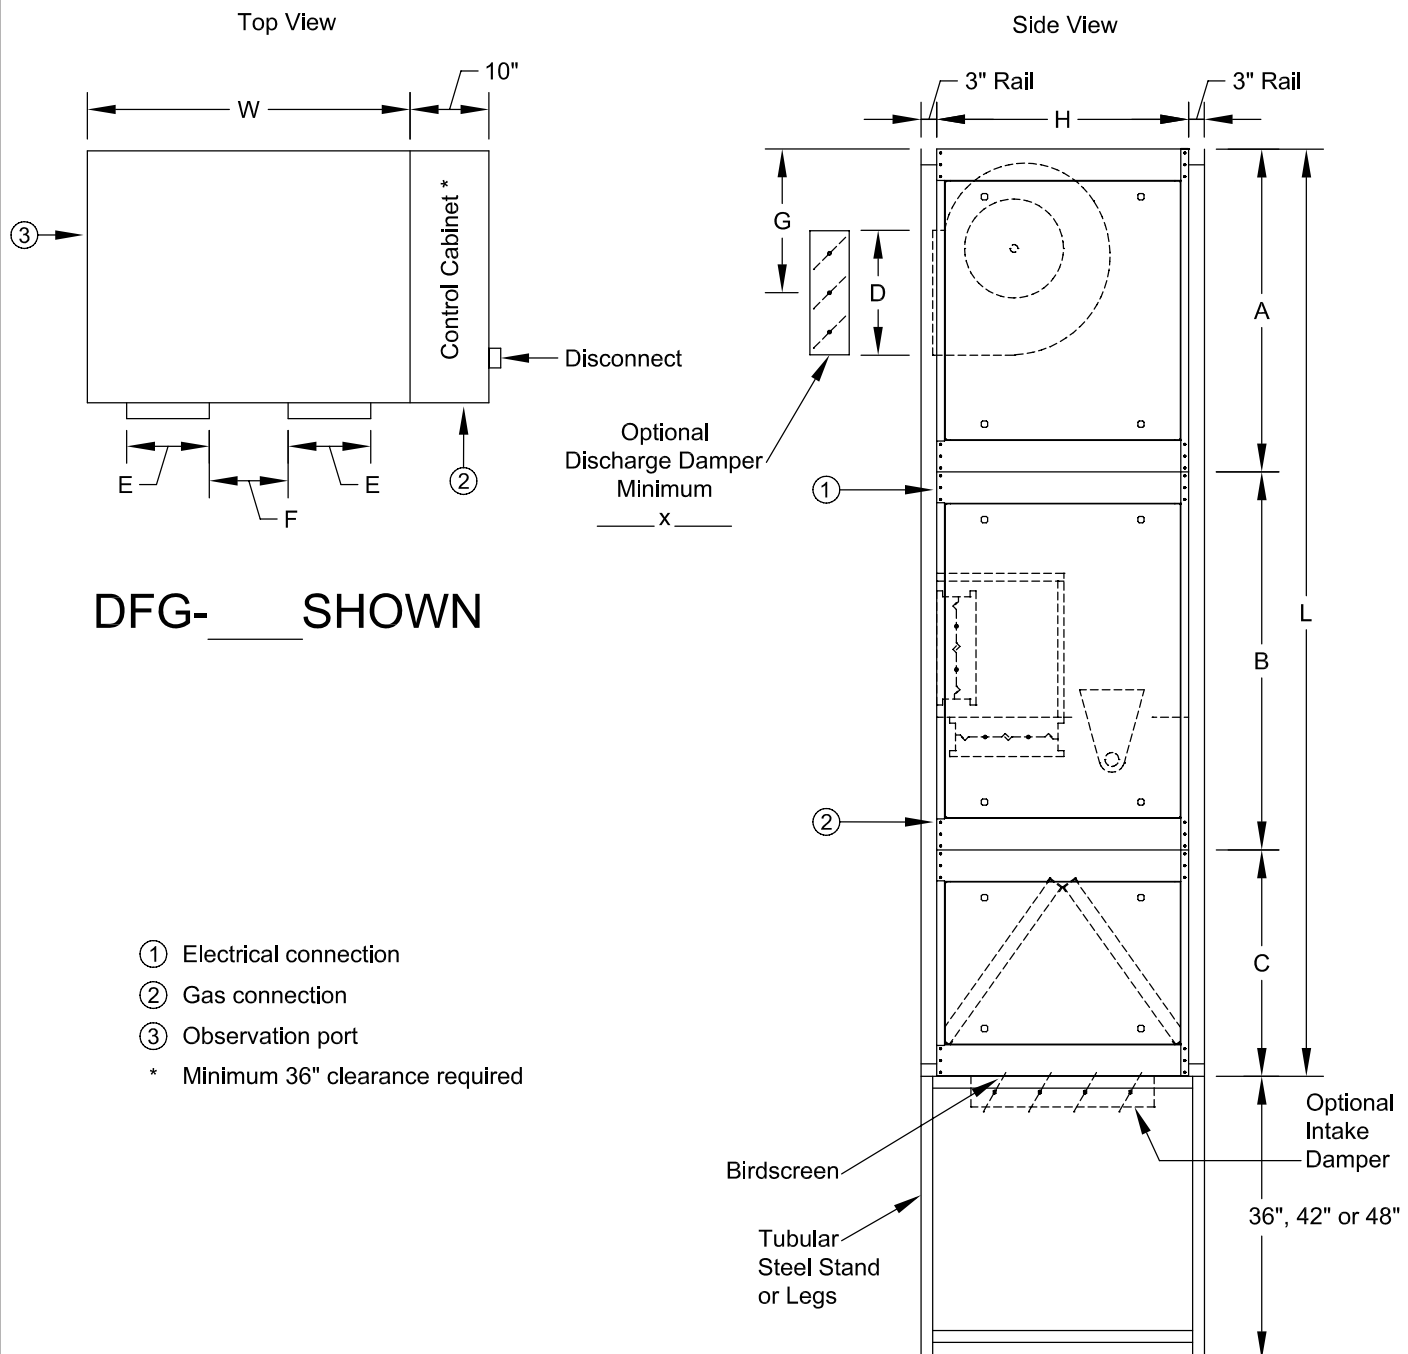

Model	Housing	A	B	C	D	E	F	G	L	H	W
DFG-218-15	#4	57	48	28.25	16.00	18.75	15.00	25.00	133.25	46	101.20
DFG-218					19.00	22.00	18.00				
DFG-220					24.75	24.75	20.00				

To maintain KEES' policy of continuous product development, we reserve the right to change prices, specifications, ratings and dimensions without notice or obligation.


Project	Location				
Engineer					
Architect				Dwg. No.	SD-DFG-VERT 80/20, #4
Contractor				Date	04/11



KEES INCORPORATED
 400 S. Industrial Dr.
 Elkhart Lake, WI 53020
 Phone: (920) 876-3391
 Fax: (920) 876-3065
 Website: www.kees.com

MODEL DFG VERTICAL DIRECT FIRED MAKE-UP AIR HEATER

100% Variable Air Flow Application

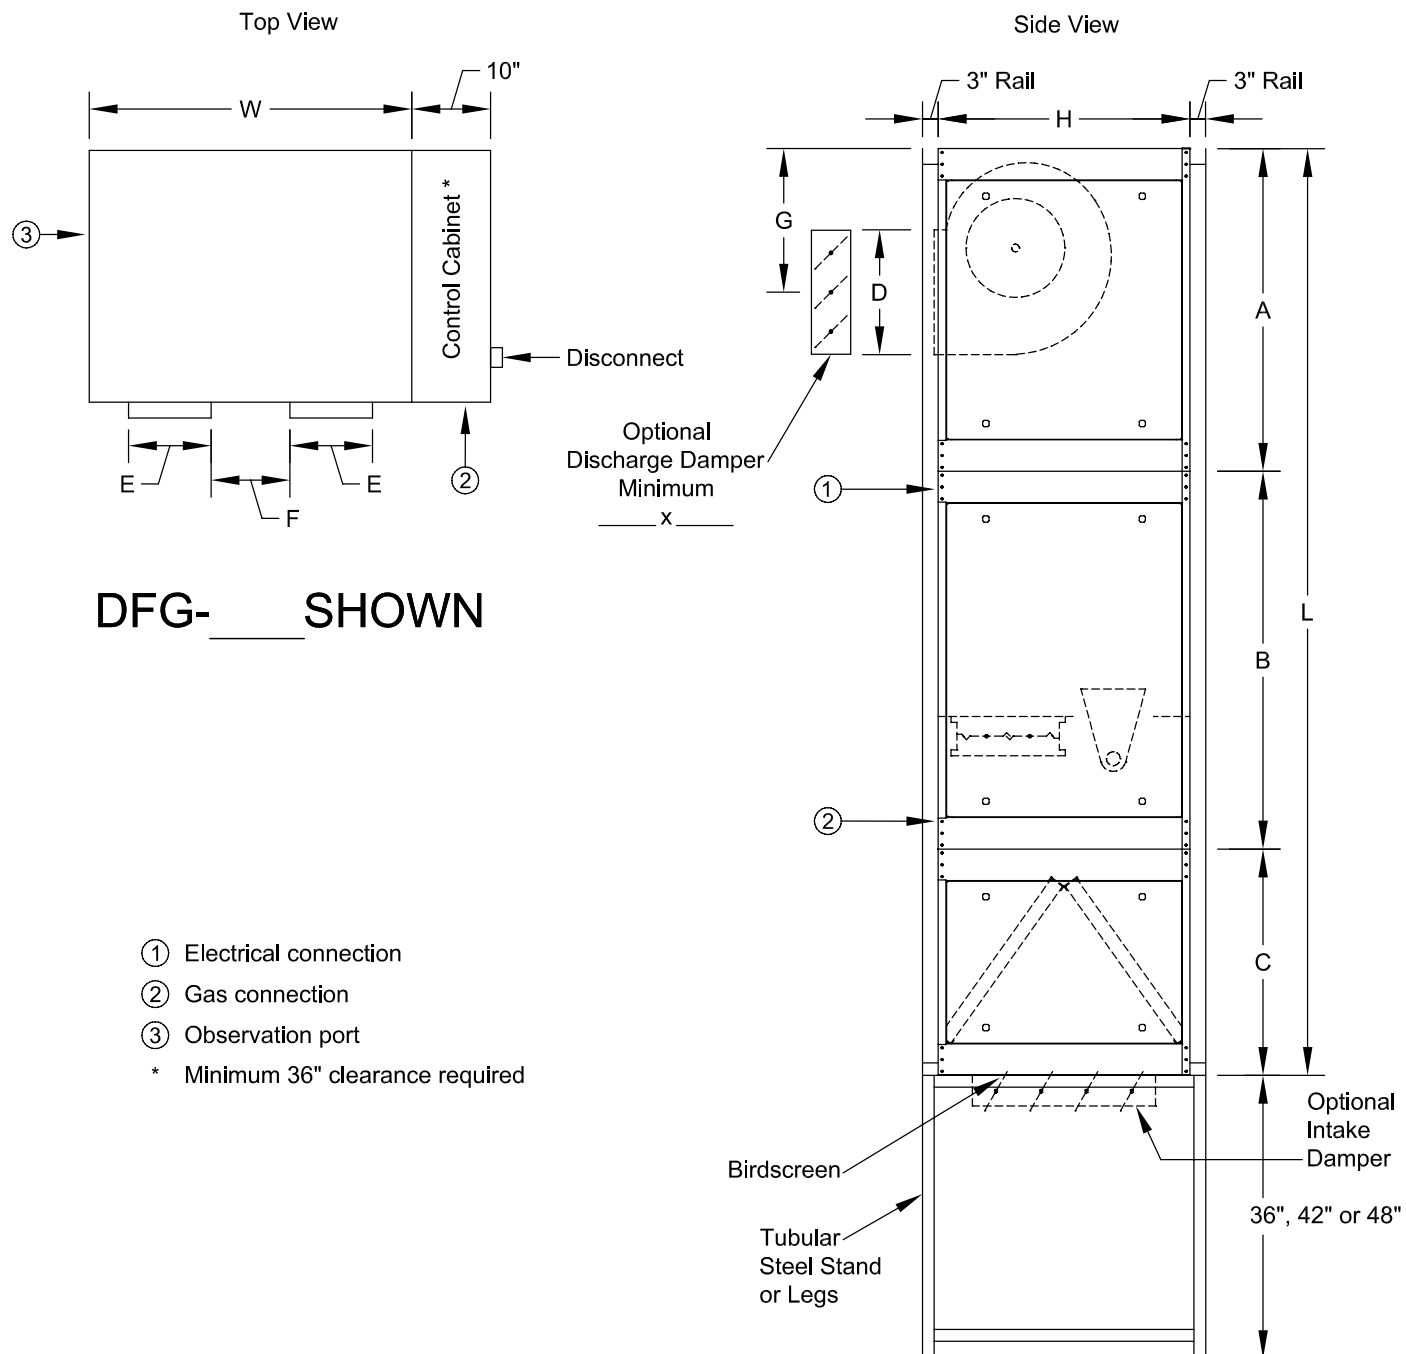

Model	Housing	A	B	C	D	E	F	G	L	H	W
DFG-218-15	#4	57	48	28.25	16.00	18.75	15.00	25.00	133.25	46	101.20
DFG-218					19.00	22.00	18.00				
DFG-220					24.75	24.75	20.00				

To maintain KEES' policy of continuous product development, we reserve the right to change prices, specifications, ratings and dimensions without notice or obligation.

Project	Location			
Engineer				
Architect	Dwg. No.		SD-DFG-VERT 100% VAR., #4	
Contractor	Date		04/11	



KEES INCORPORATED
400 S. Industrial Dr.
Elkhart Lake, WI 53020
Phone: (920) 876-3391
Fax: (920) 876-3065
Website: www.kees.com